


#	REVISION DESCRIPTION	DATE
1	LOBBY/GYM/RET ENT DOORS	10.08.2019
2	RECONFIG GYM/LOBBY	09.06.2019
3	RELOCATE ADA PING SPACE RELOCATE DOOR TO COMPACTOR ROOM	07.12.2019

DRAWN BY:	JP
CHKD BY:	KE
PROJECT NO.:	18004

SHEET TITLE:
FIRST FLOOR
ARCHITECTURAL PLAN

SHEET No.
A-100

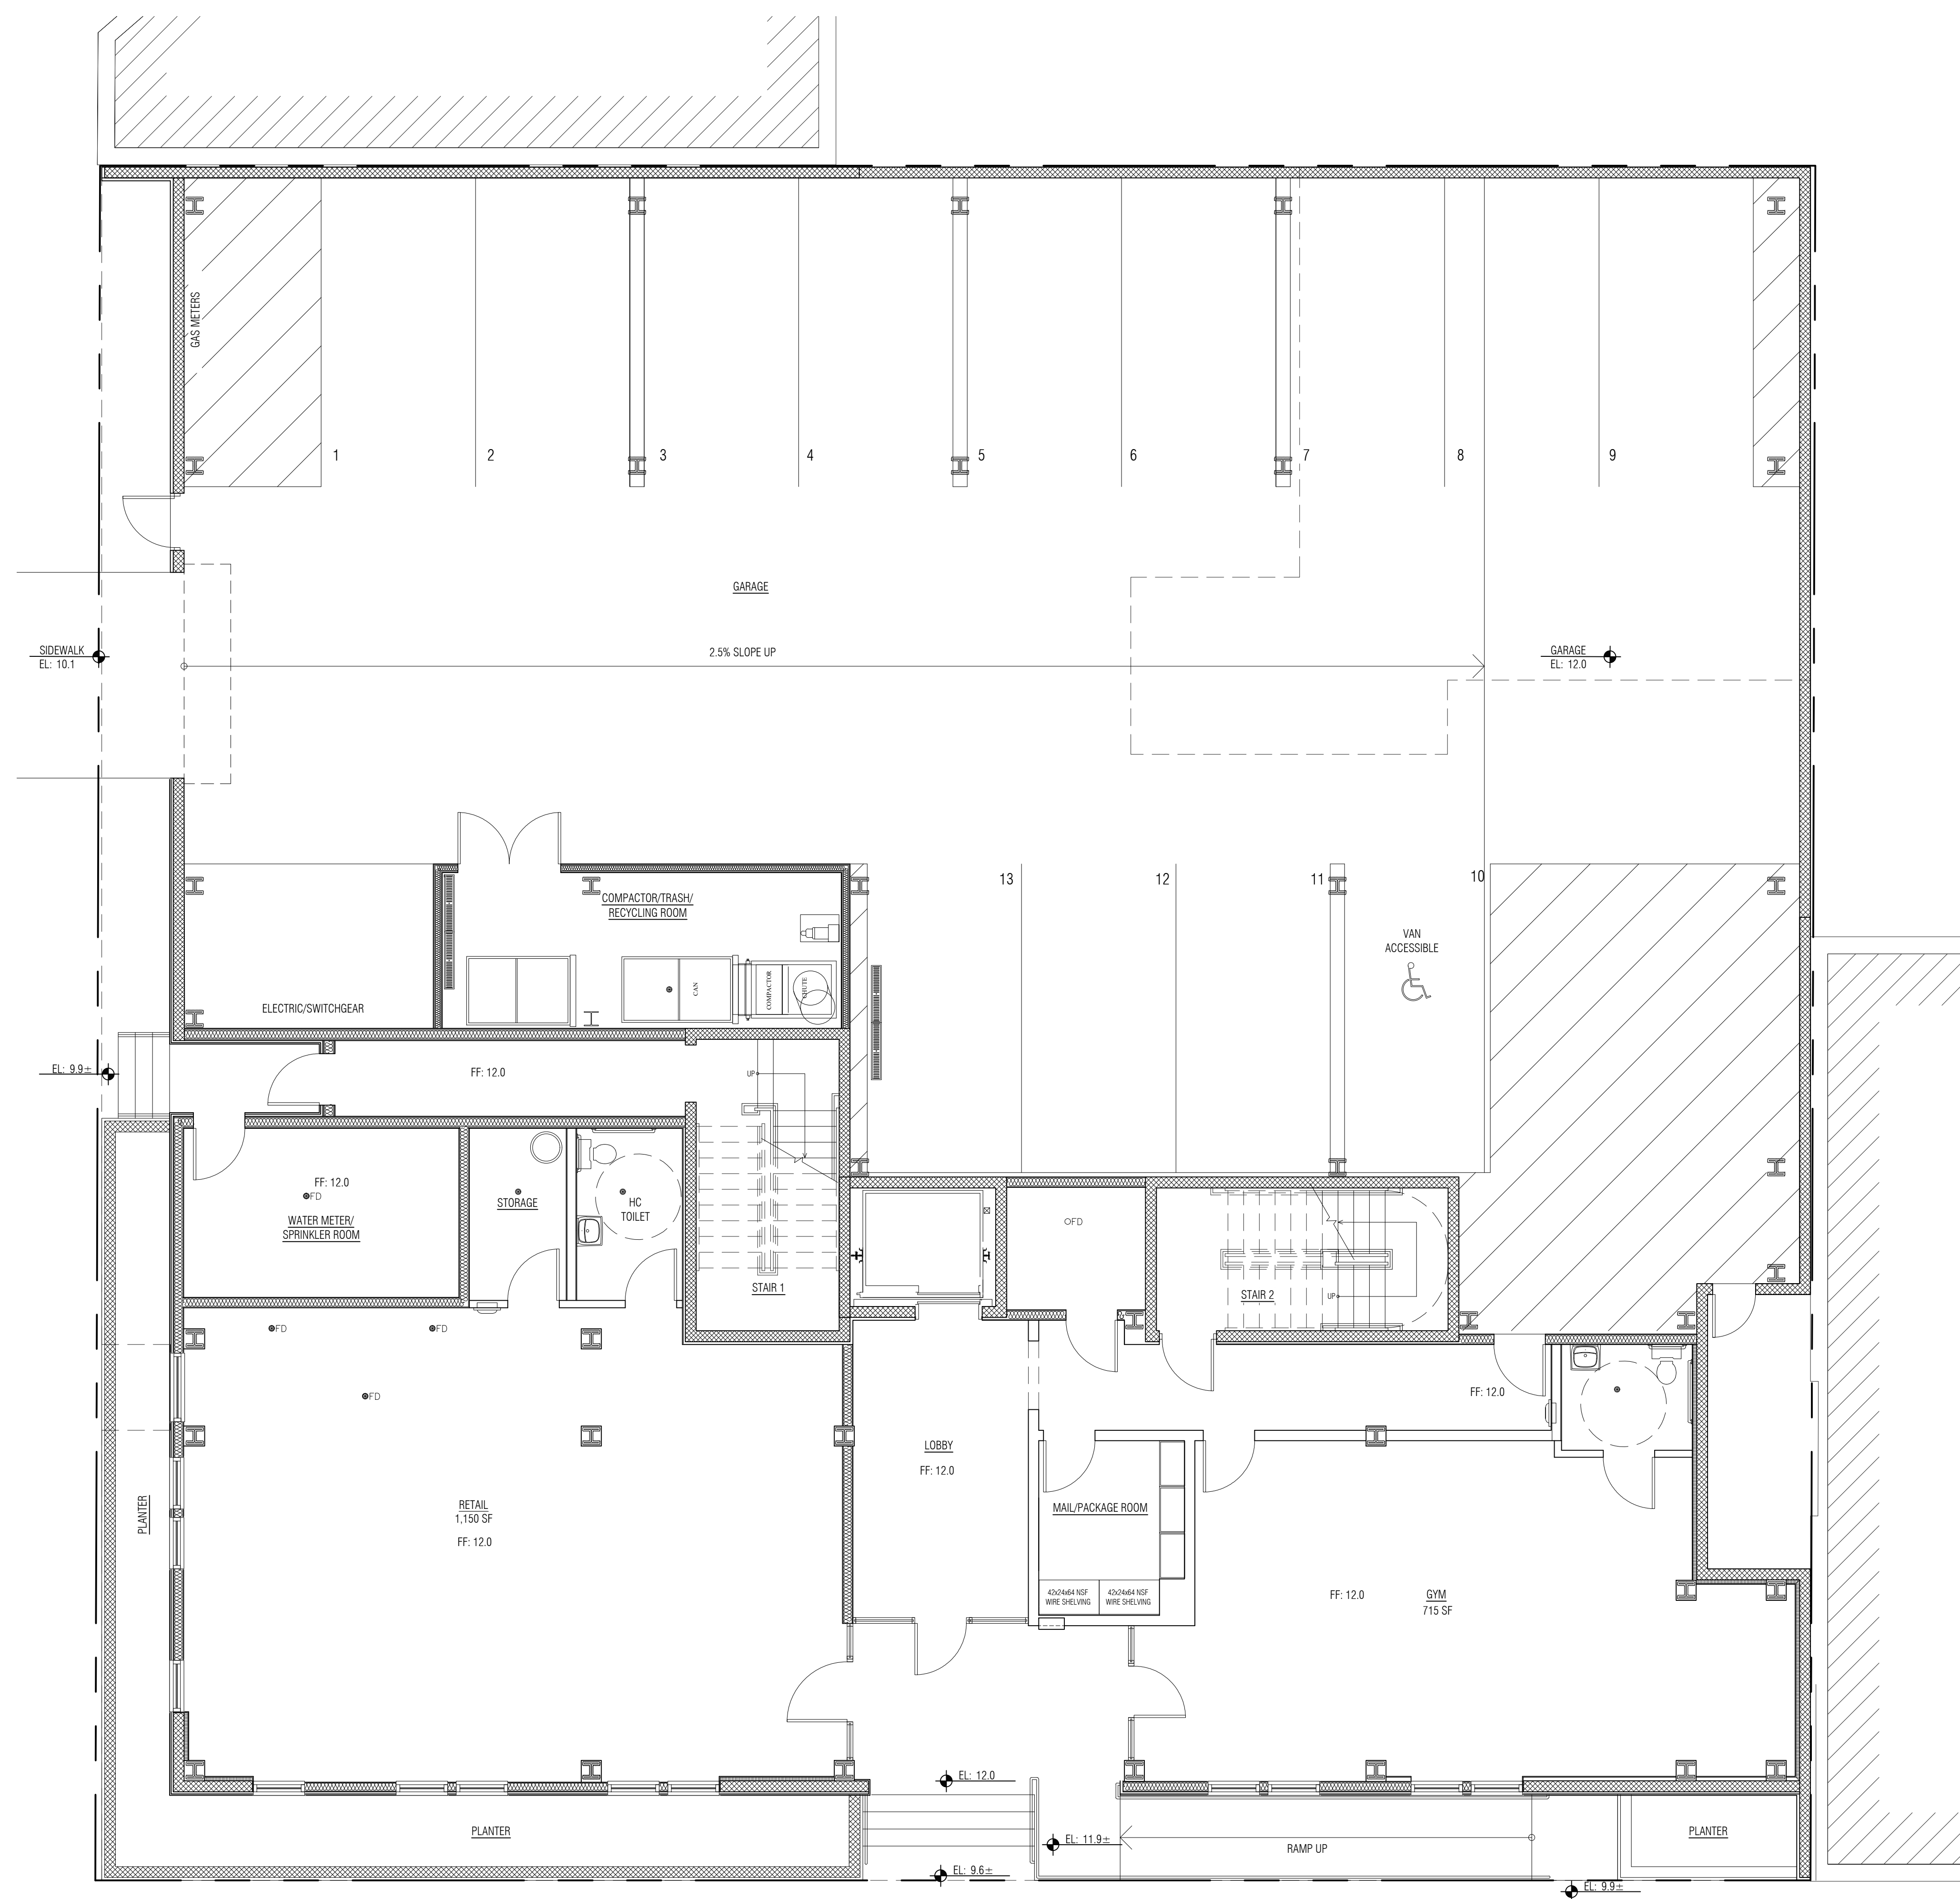

01 FIRST FLOOR - ARCHITECTURAL PLAN
SCALE: 3/16" = 1'-0"

CONSTRUCTION DOCUMENTS SHALL BE USED IN ACCORDANCE WITH THE CONSTRUCTION DOCUMENTS. SHEETS SHALL BE MARKED WITH A 09